





**Kelling to Lowestoft Ness Shoreline Management Plan:
Strategic Environmental Assessment Report – Volume 3 Figures**

North Norfolk District Council
December 2009

1 Policy Units

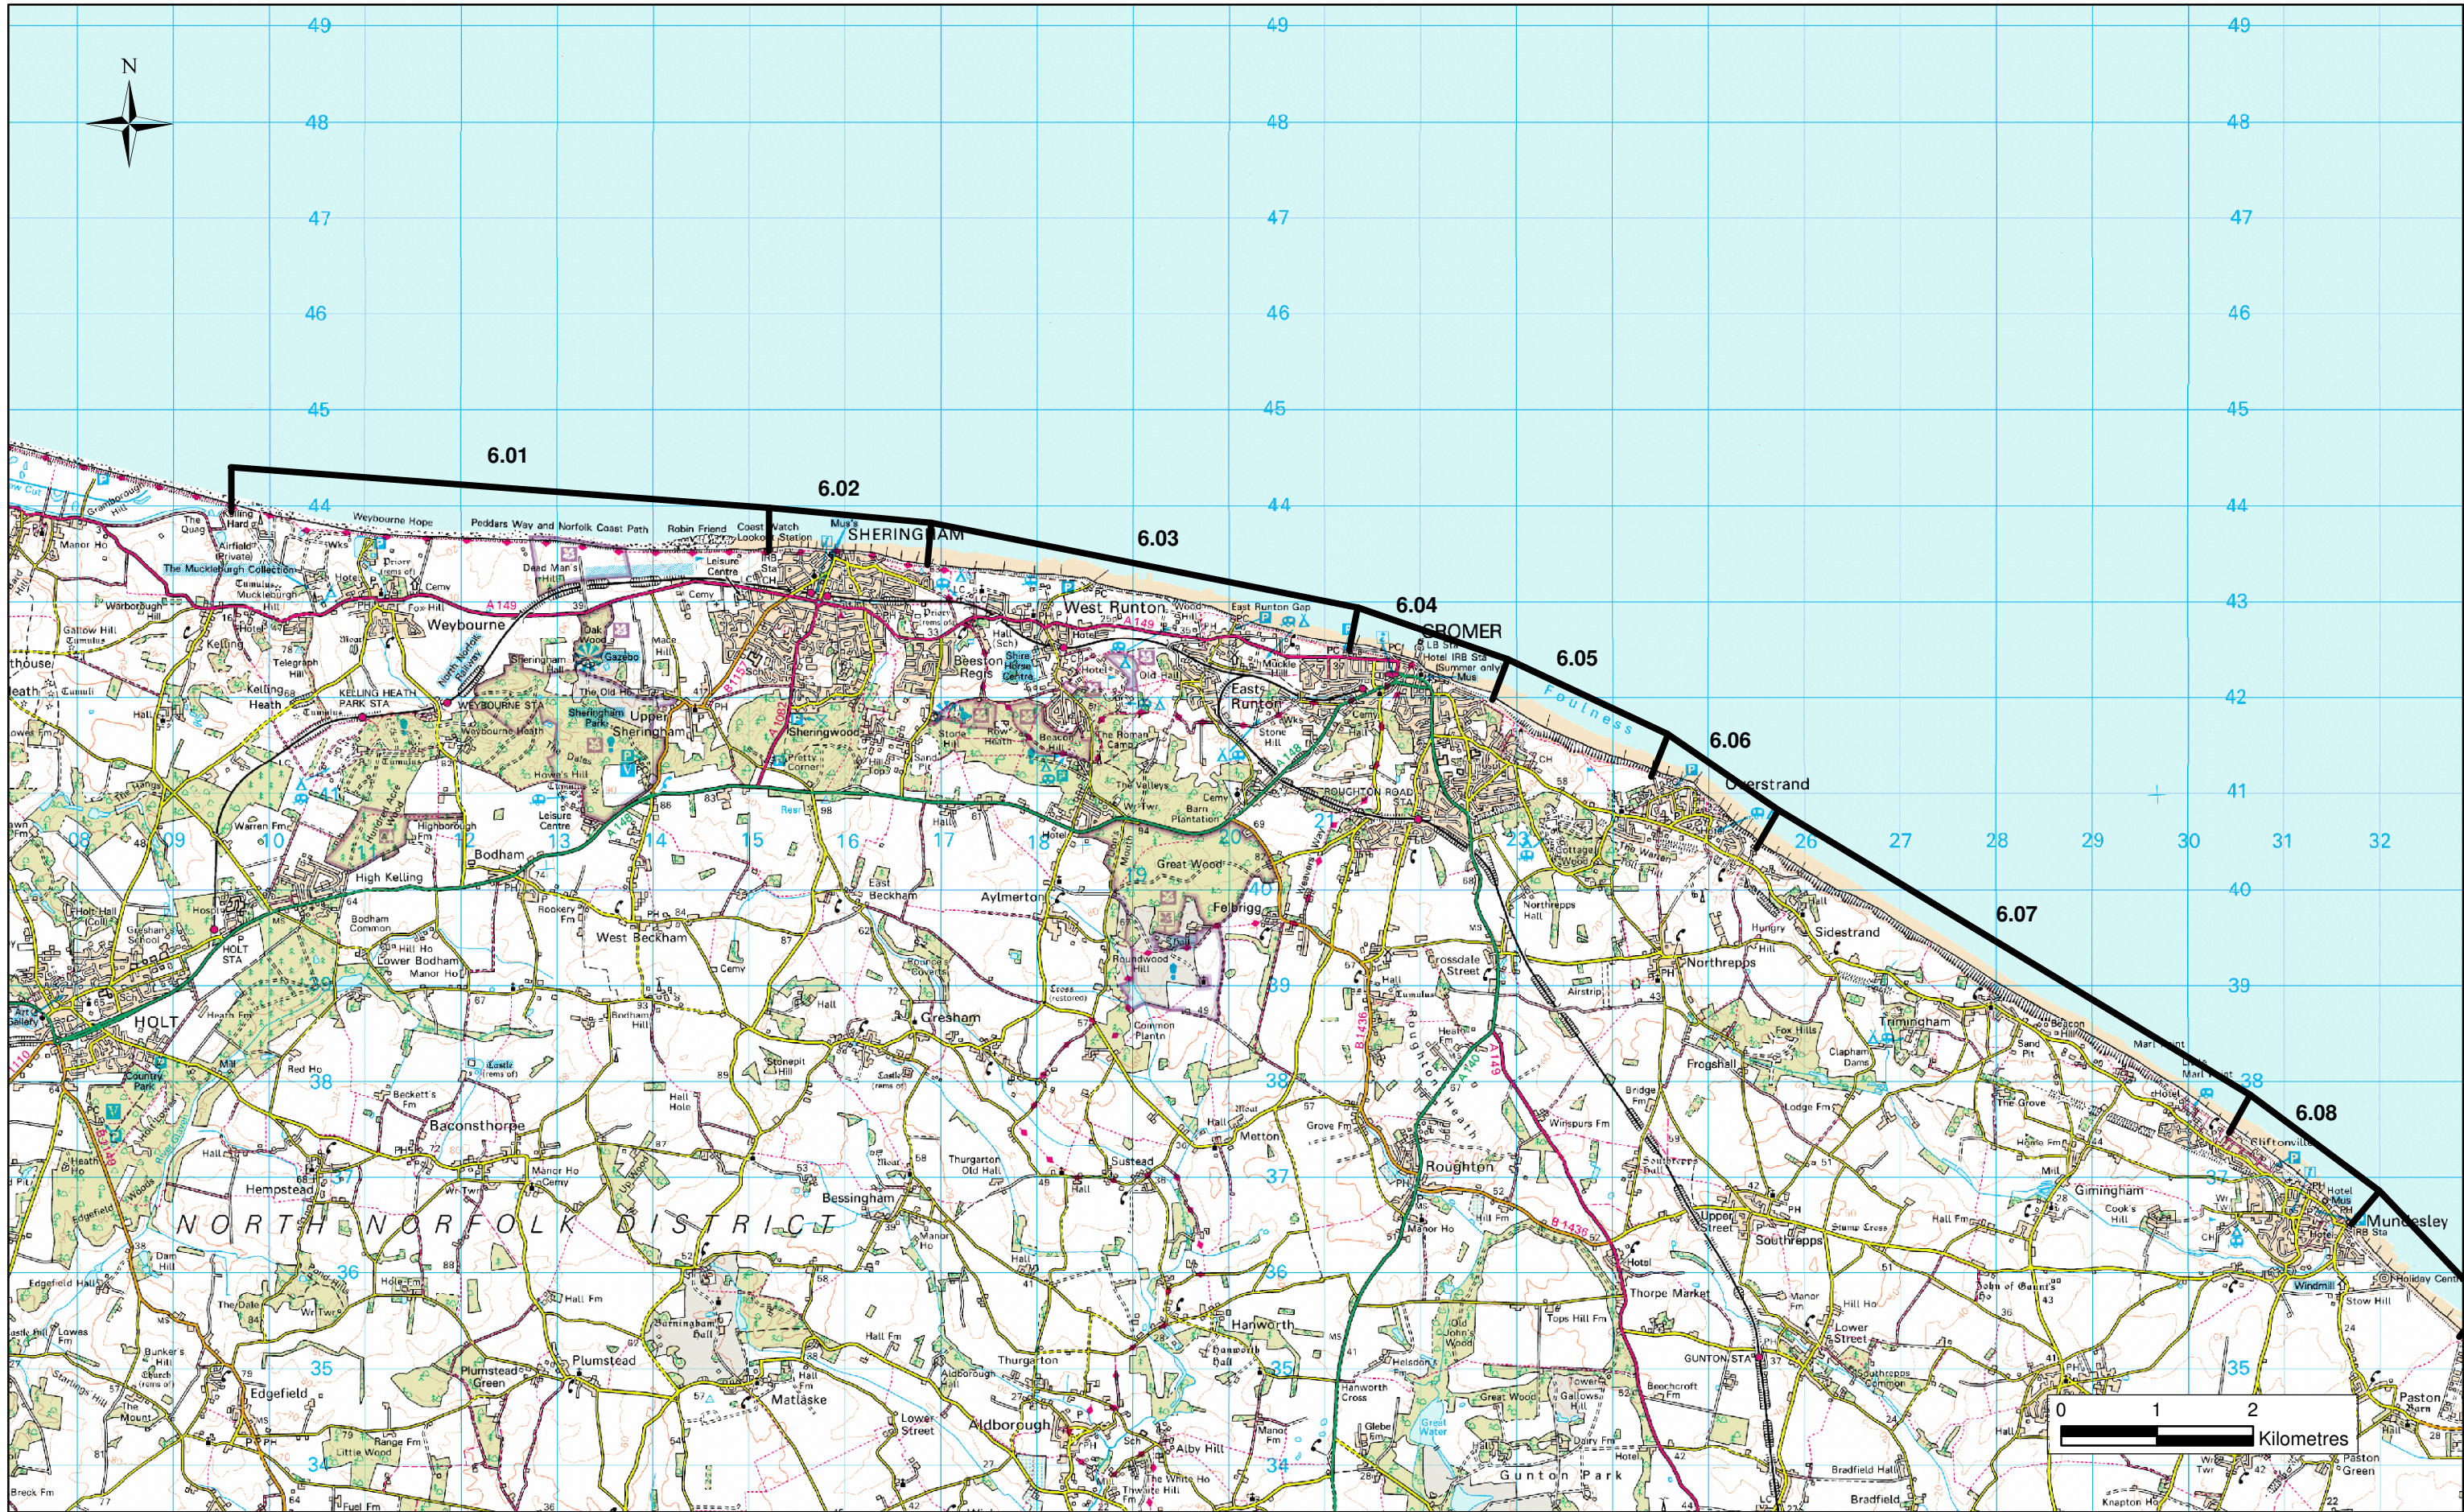

KEY:

	Policy Units
6.01 - Kelling Hard to Sheringham	6.06 - Overstrand
6.02 - Sheringham	6.07 - Overstrand to Mundesley
6.03 - Sheringham to Cromer	6.08 - Mundesley
6.04 - Cromer	
6.05 - Cromer to Overstrand	

TITLE:	FIGURE 1.1 POLICY UNITS
PROJECT	KELLING TO LOWESTOFT NESS SMP


CLIENT:



AECOM

Lynnfield House, Church Street,
Altrincham, Cheshire WA14 4DZ
Tel: +44(0) 161 927 8200
Fax: +44(0) 161 927 8499
www.aecom.com


Design:	CB	CAD:	
Chk'd:	CS	App'd:	NP
Date:	29-07-09	Scale:	1:63,500
No.	FIGURE 1.1	Rev:	A

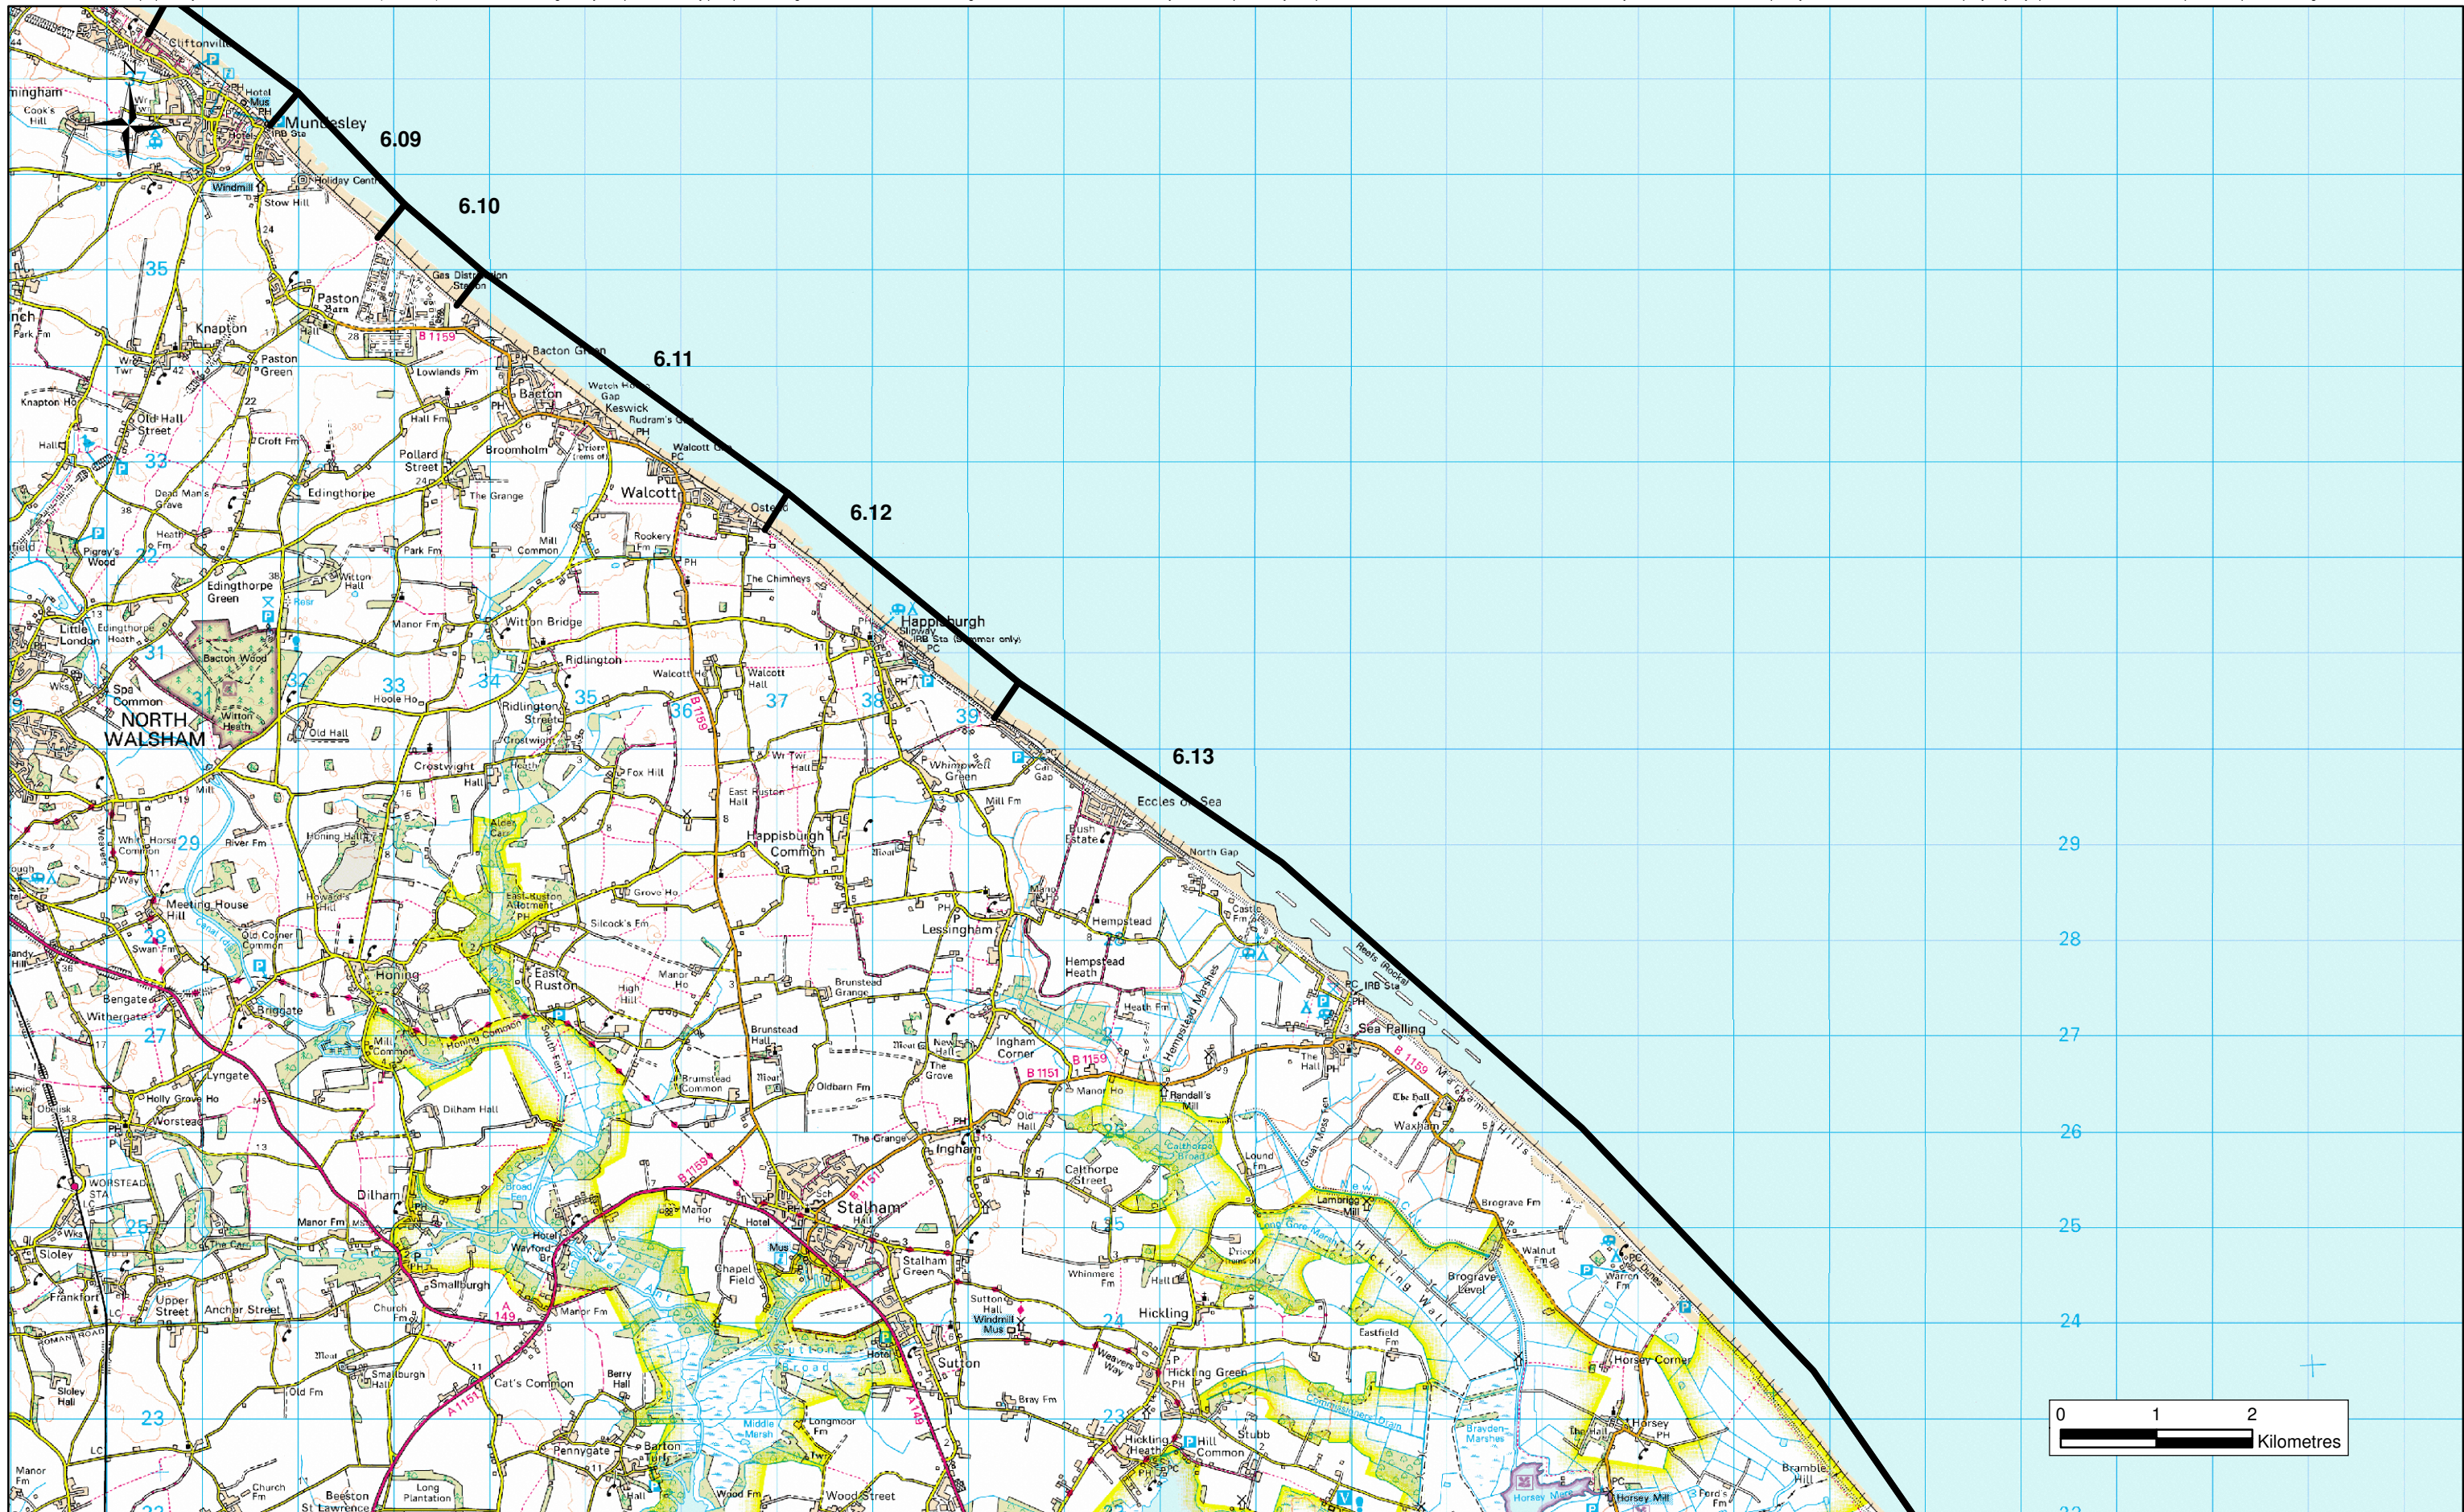

KEY:  Policy Units 6.09 - Mundesley to Bacton Gas Terminal 6.10 - Bacton Gas Terminal 6.11 - Bacton, Walcott and Ostend 6.12 - Ostend to Eccles 6.13 - Eccles to Winterton Beach Road	TITLE: FIGURE 1.2 POLICY UNITS	CLIENT:       	Design: CB Chk'd: CS Date: 30-07-09 No. FIGURE 1.2	CAD: App'd: NP Scale: 1:63,500	Rev: A
	PROJECT: KELLING TO LOWESTOFT NESS SMP	 Lynnfield House, Church Street, Altrincham, Cheshire WA14 4DZ Tel: +44(0) 161 927 8200 Fax: +44(0) 161 927 8499 www.AECOM.com			



KEY: Policy Units 6.14 - Winterton to Scratby 6.15 - California to Caister-on-Sea 6.16 - Caister-on-Sea 6.17 - Great Yarmouth	TITLE: FIGURE 1.3 POLICY UNITS	CLIENT: 	Design: CB Chk'd: CS Date: 30-07-09 No. FIGURE 1.3	CAD: App'd: NP Scale: 1:63,500	Rev: A
	PROJECT: KELLING TO LOWESTOFT NESS SMP		Lynnfield House, Church Street, Altrincham, Cheshire WA14 4DZ Tel: +44(0) 161 927 8200 Fax: +44(0) 161 927 8499 www.AECOM.com		

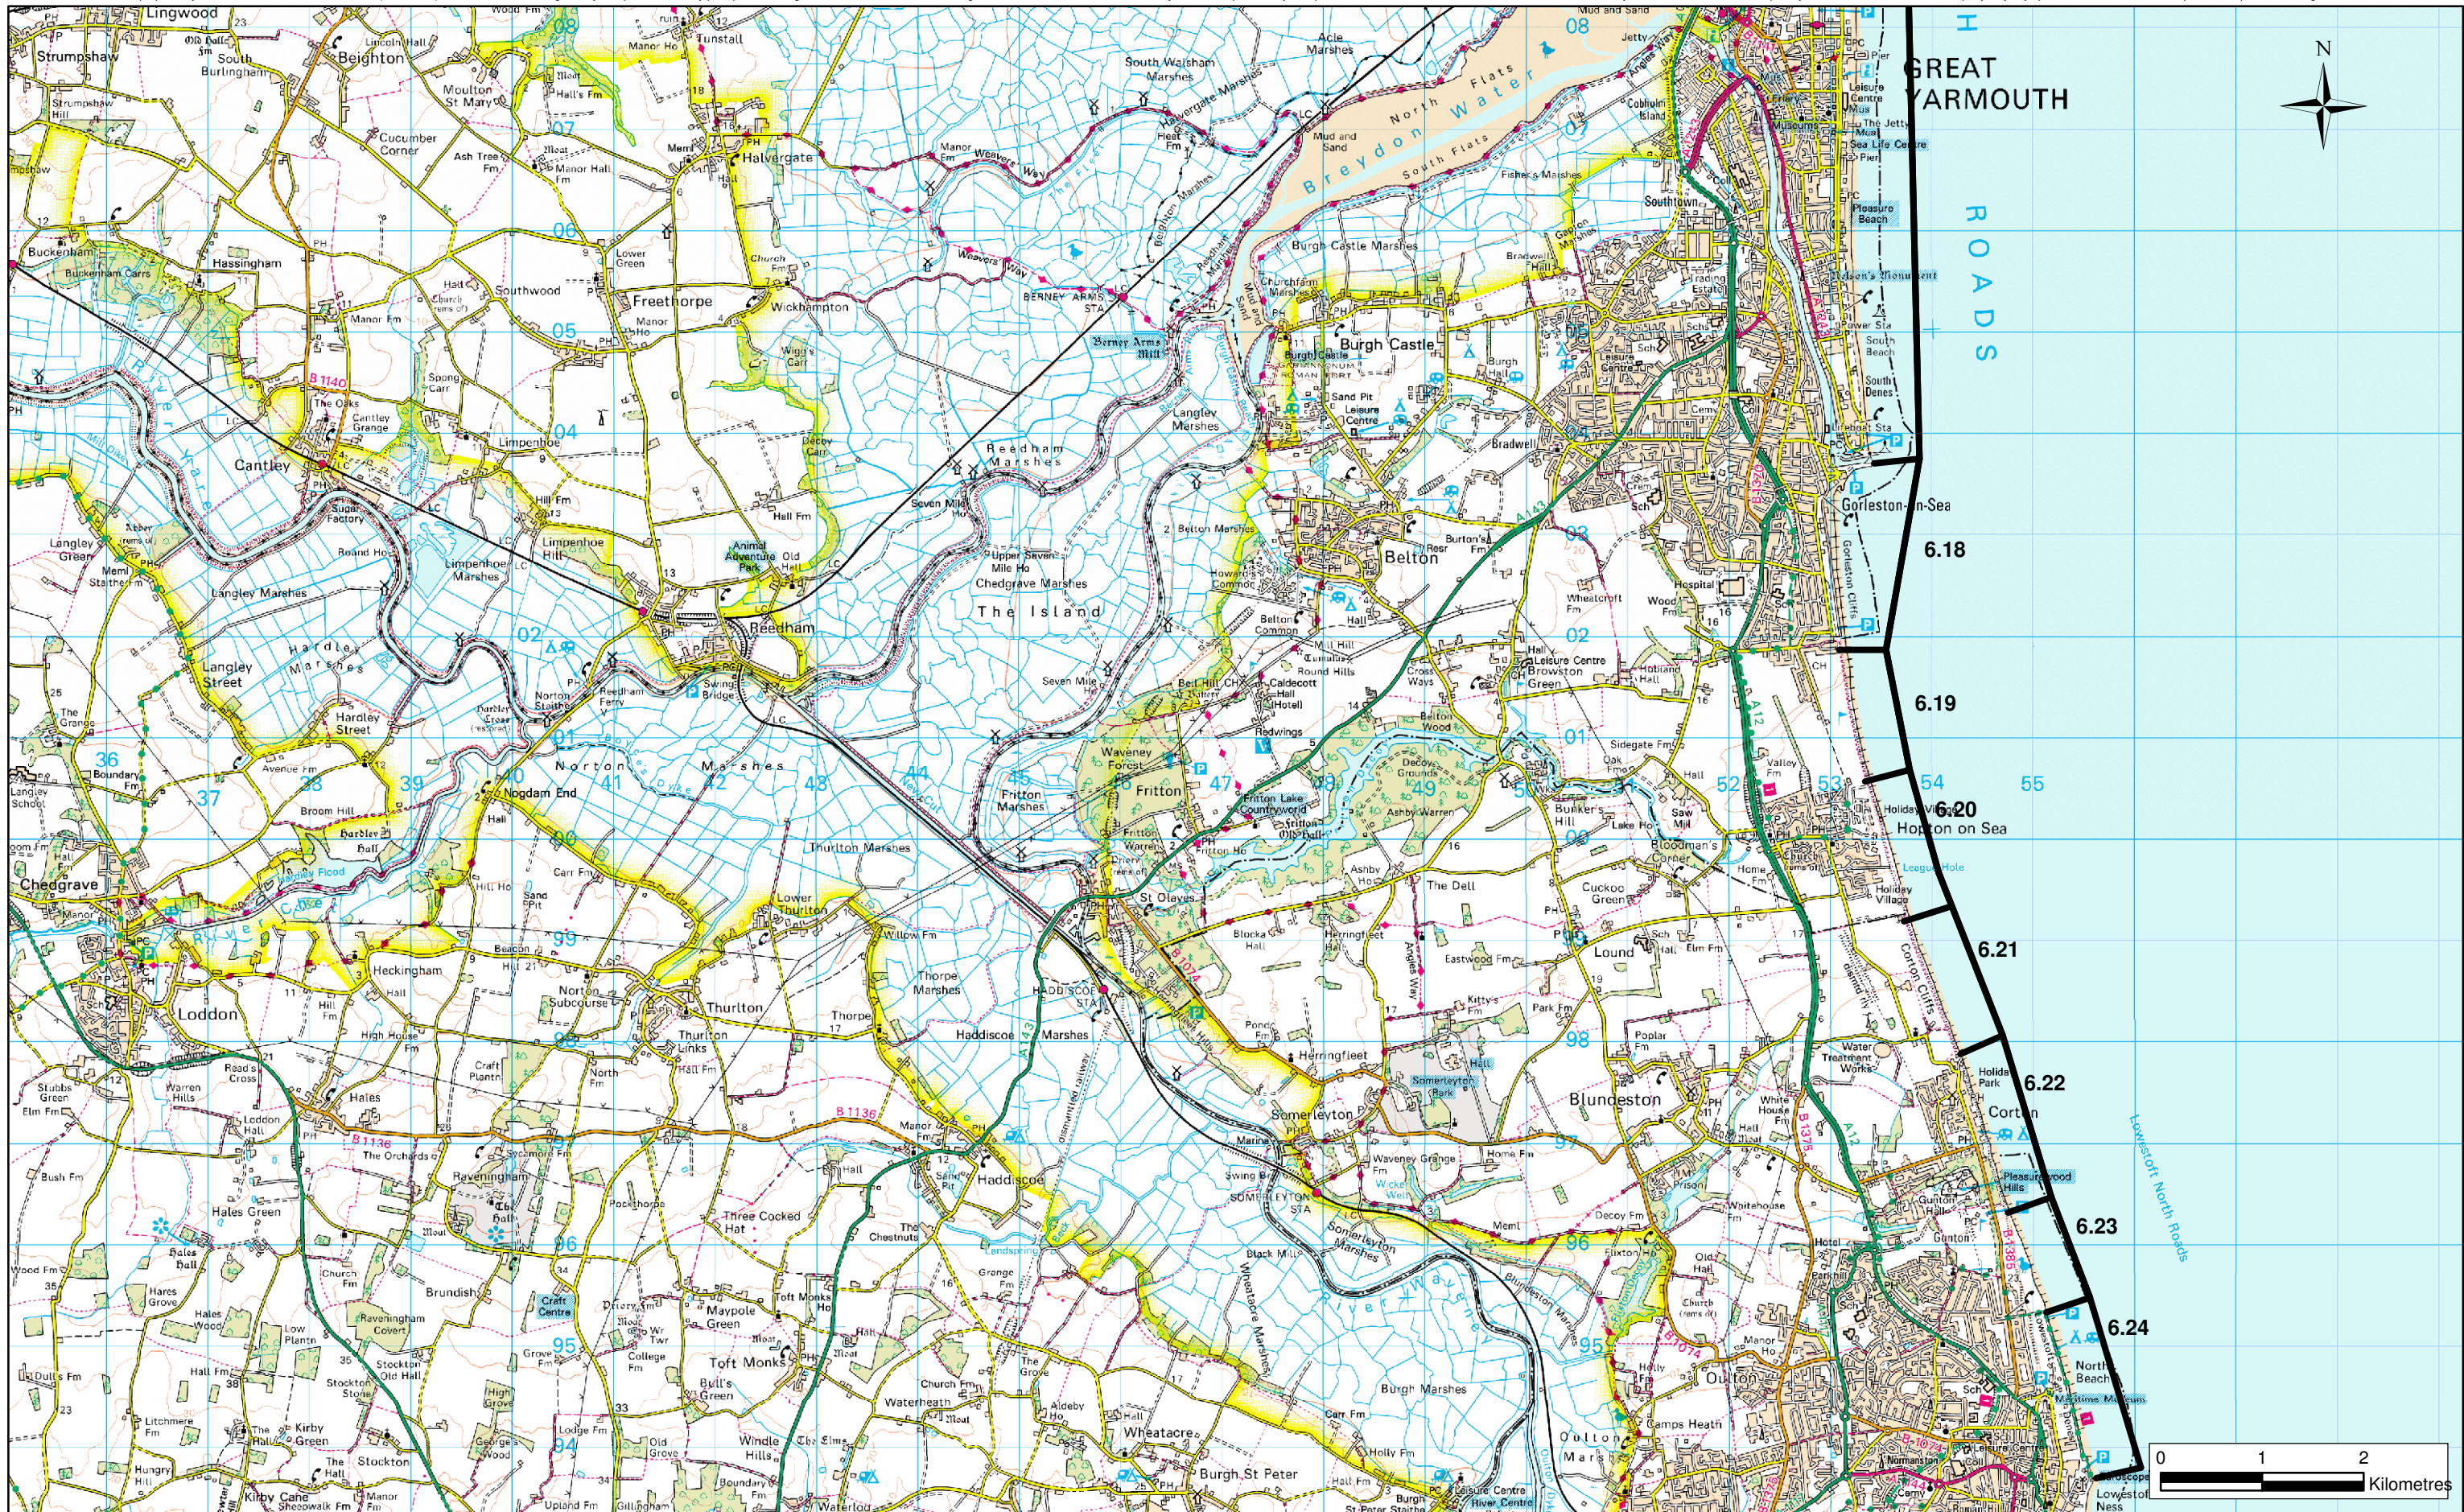

KEY:	<p>Policy Units</p> <p>6.18 - Gorleston</p> <p>6.19 - Gorleston to Hopton</p> <p>6.20 - Hopton</p> <p>6.21 - Hopton to Corton</p> <p>6.22 - Corton</p>	<p>6.23 - Corton to Lowestoft</p> <p>6.24 - Lowestoft North (to Ness Point)</p>
-------------	---	---

TITLE:	FIGURE 1.4 POLICY UNITS
PROJECT:	KELLING TO LOWESTOFT NESS SMP

CLIENT:

AECOM

Lynnfield House, Church Street, Altrincham, Cheshire WA14 4DZ
 Tel: +44(0) 161 927 8200
 Fax: +44(0) 161 927 8499
 www.AECOM.com

Design:	CB	CAD:	
Chk'd:	CS	App'd:	NP
Date:	30-07-09	Scale:	1:63,500
No.	FIGURE 1.4	Rev:	B